


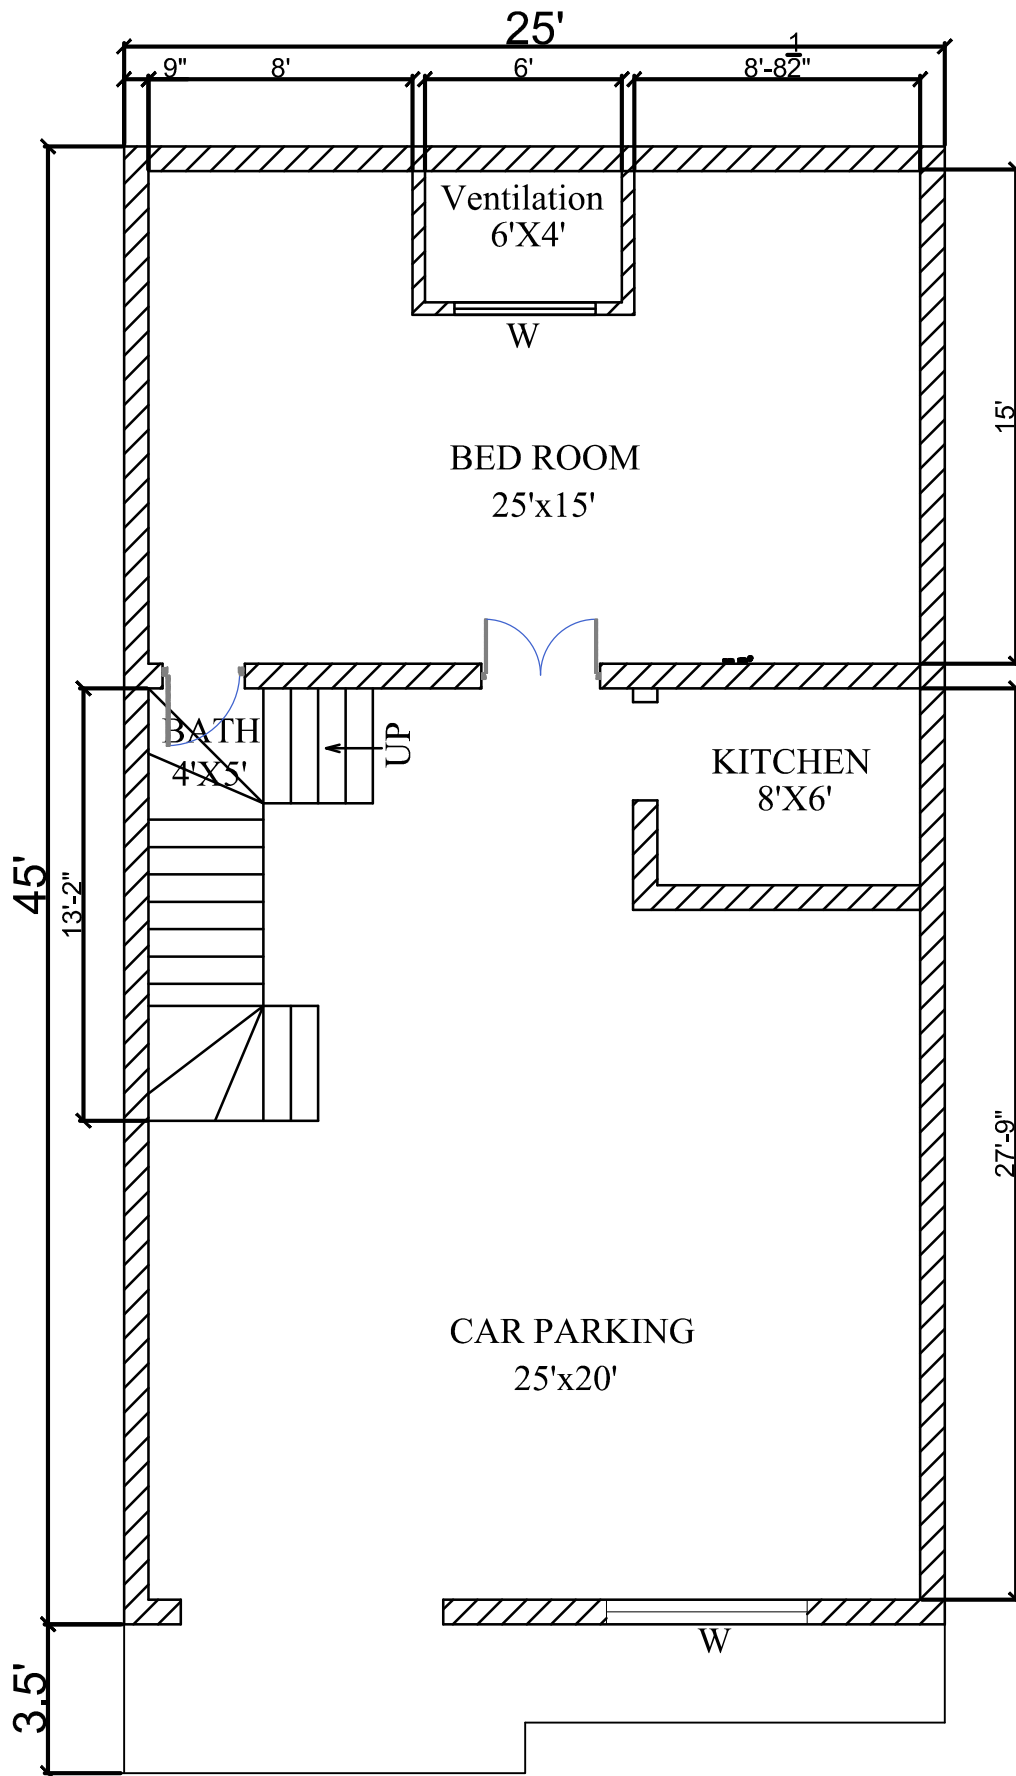

CLIENT: -- --	DESIGN: ATIF	SCALE: As Shown	DWG NO. A223030	WHATSAPP 03185393711	 AL-HAMRA ARCHITECTURE DESIGN & CONSTRUCTION www.al-hamra.com
Project 25' X 45'	GROUND FLOOR	DATE: 28/06/24	A22445		