


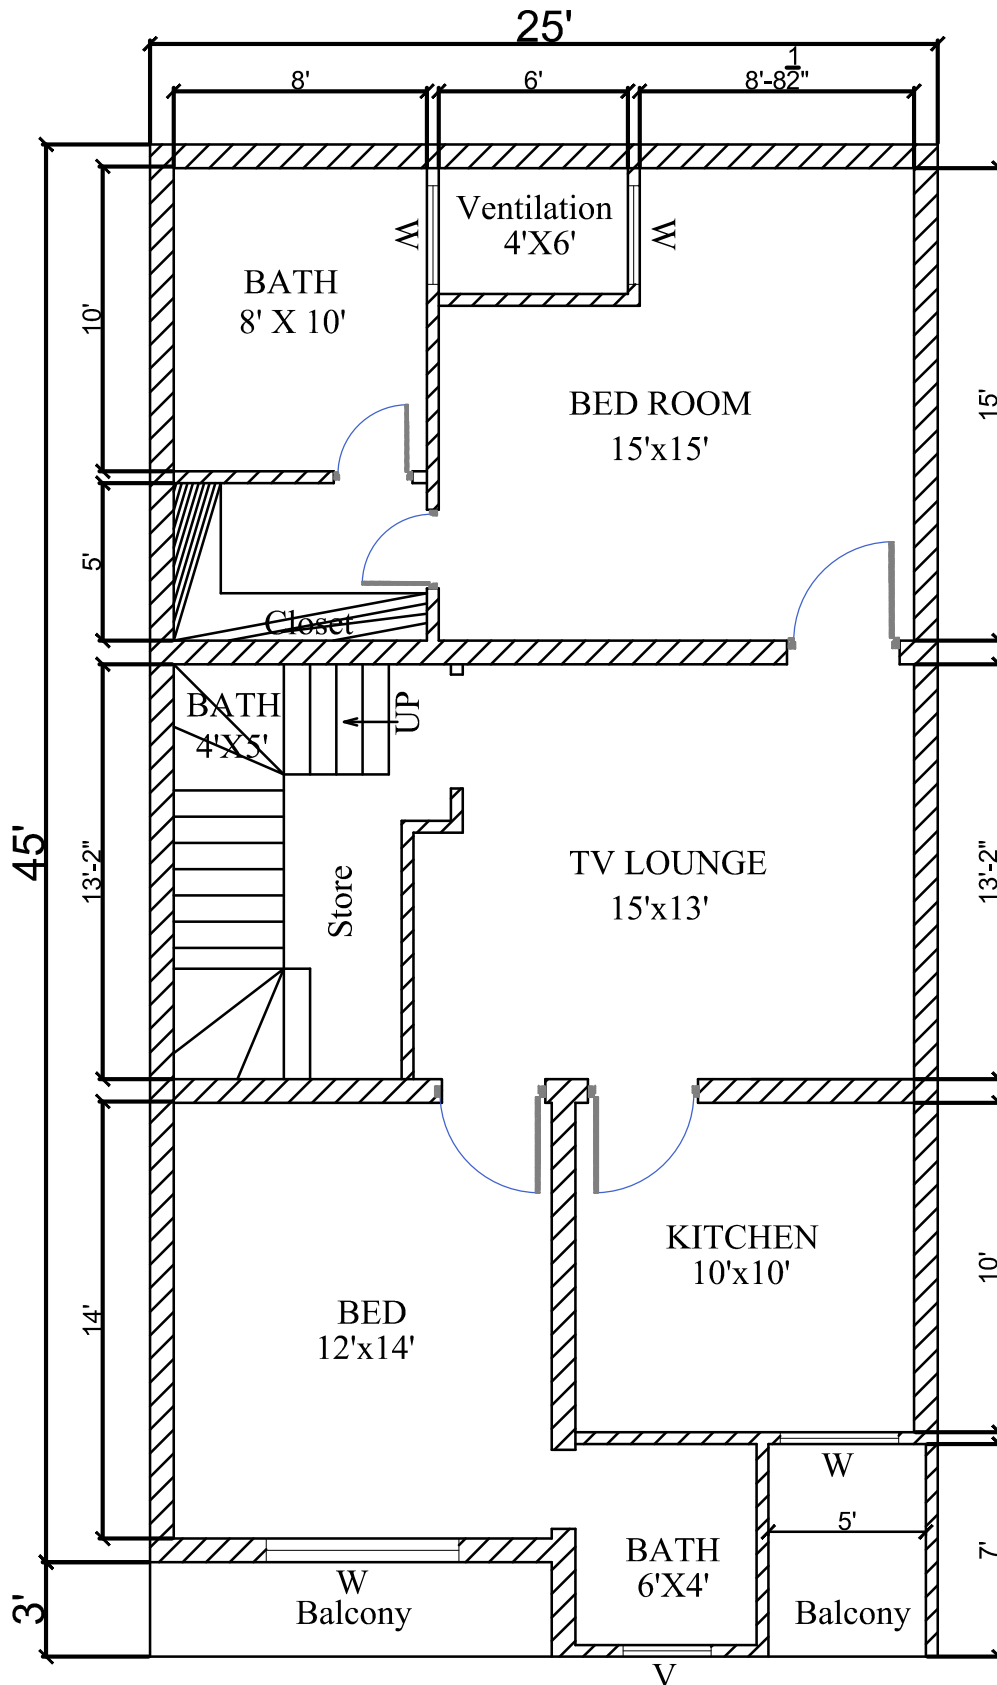

2ND FLOOR

CLIENT: Jamshid	DESIGN: Atif	SCALE: As Shown	DWG NO. A223030	WHATSAPP 03185393711	 AL-HAMRA ARCHITECTURE GENERAL CONTRACTORS Riyadh, Saudi Arabia
Project 25X45	GROUND FLOOR	DATE: 19/03/24	A22445		