


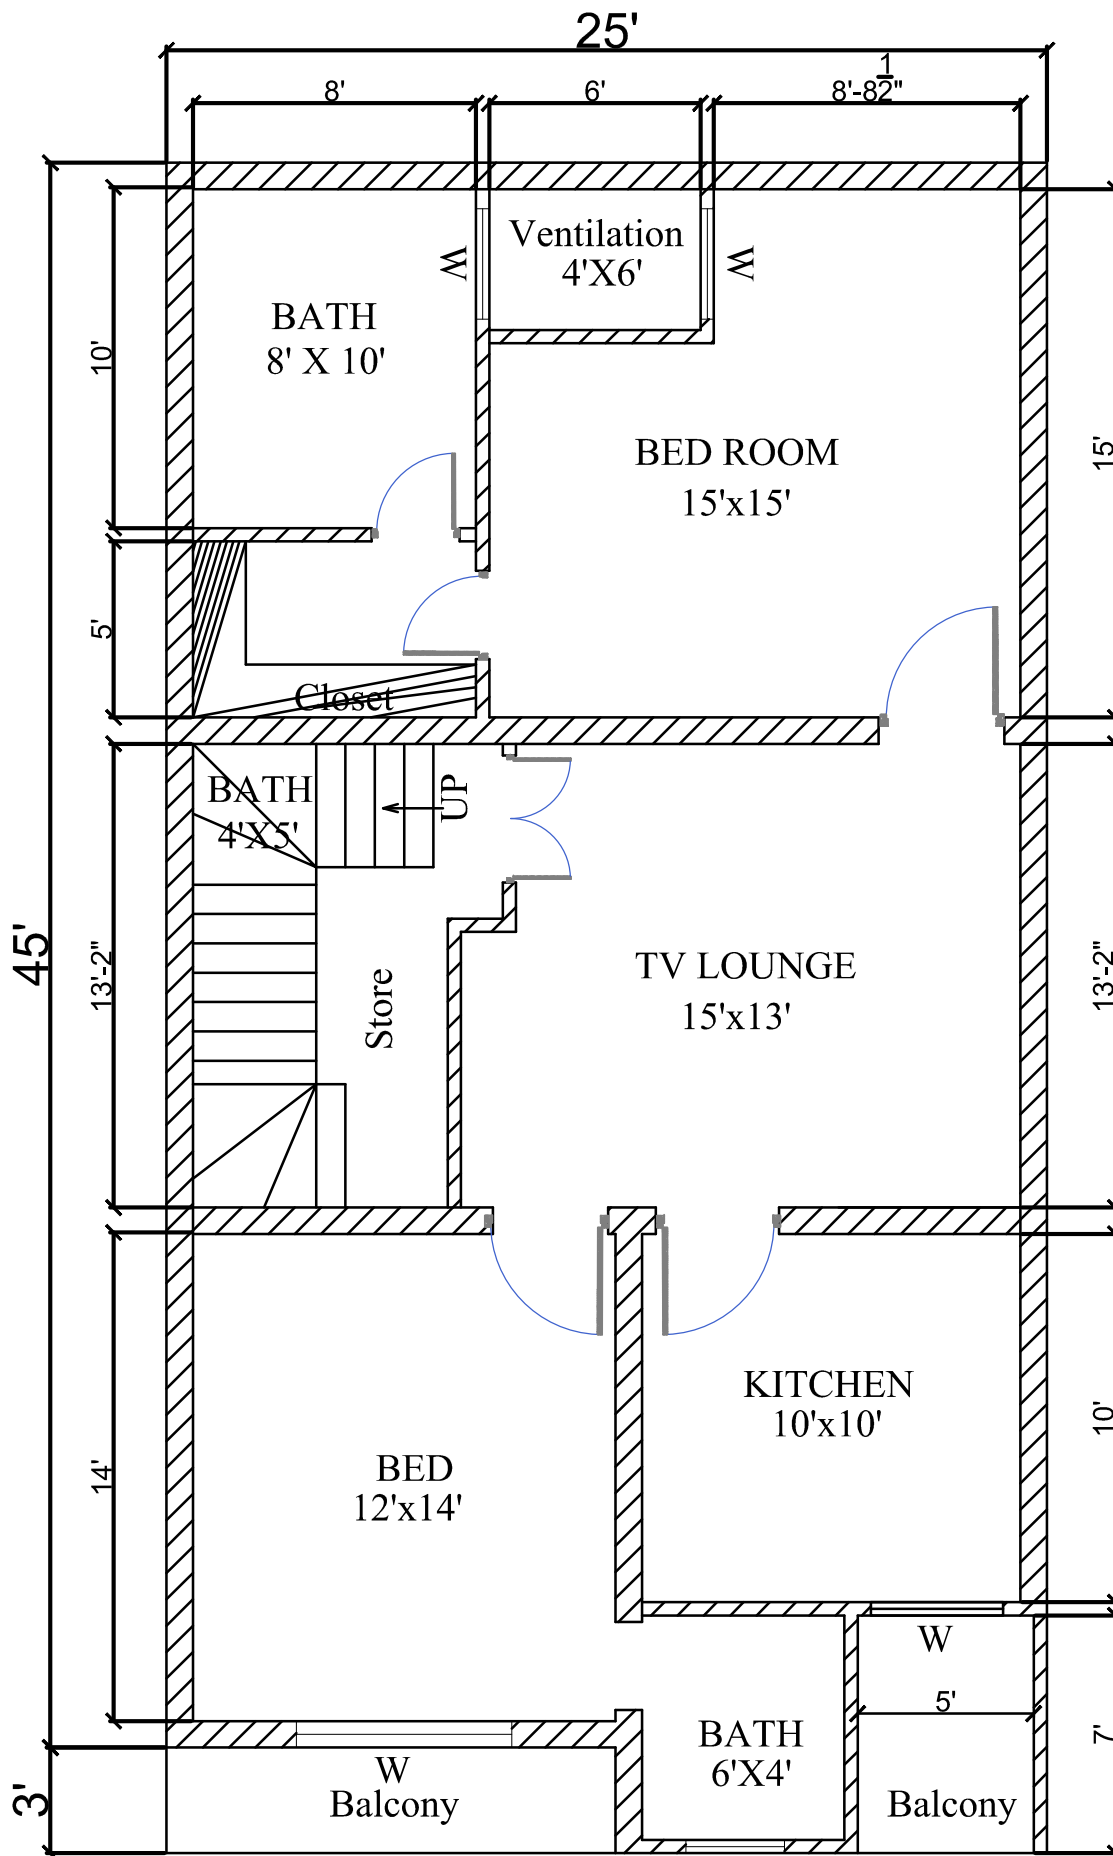

F. FLOOR

CLIENT: Jamshid	DESIGN: Atif	SCALE: As Shown	DWG NO. A223030	WHATSAPP 03185393711
Project 40X60	GROUND FLOOR	DATE: 19/03/24	A22445	

